

PLANS FOR REINFORCED CONCRETE
 OIL HOUSE AT SAN BERNARDINO...
 CALIFORNIA AT S.F. RY COAST L.S.


TOPEKA 5:1:12.



W. H. H. H. H.
 Chief Engr. Sys.

MM-34960

3049

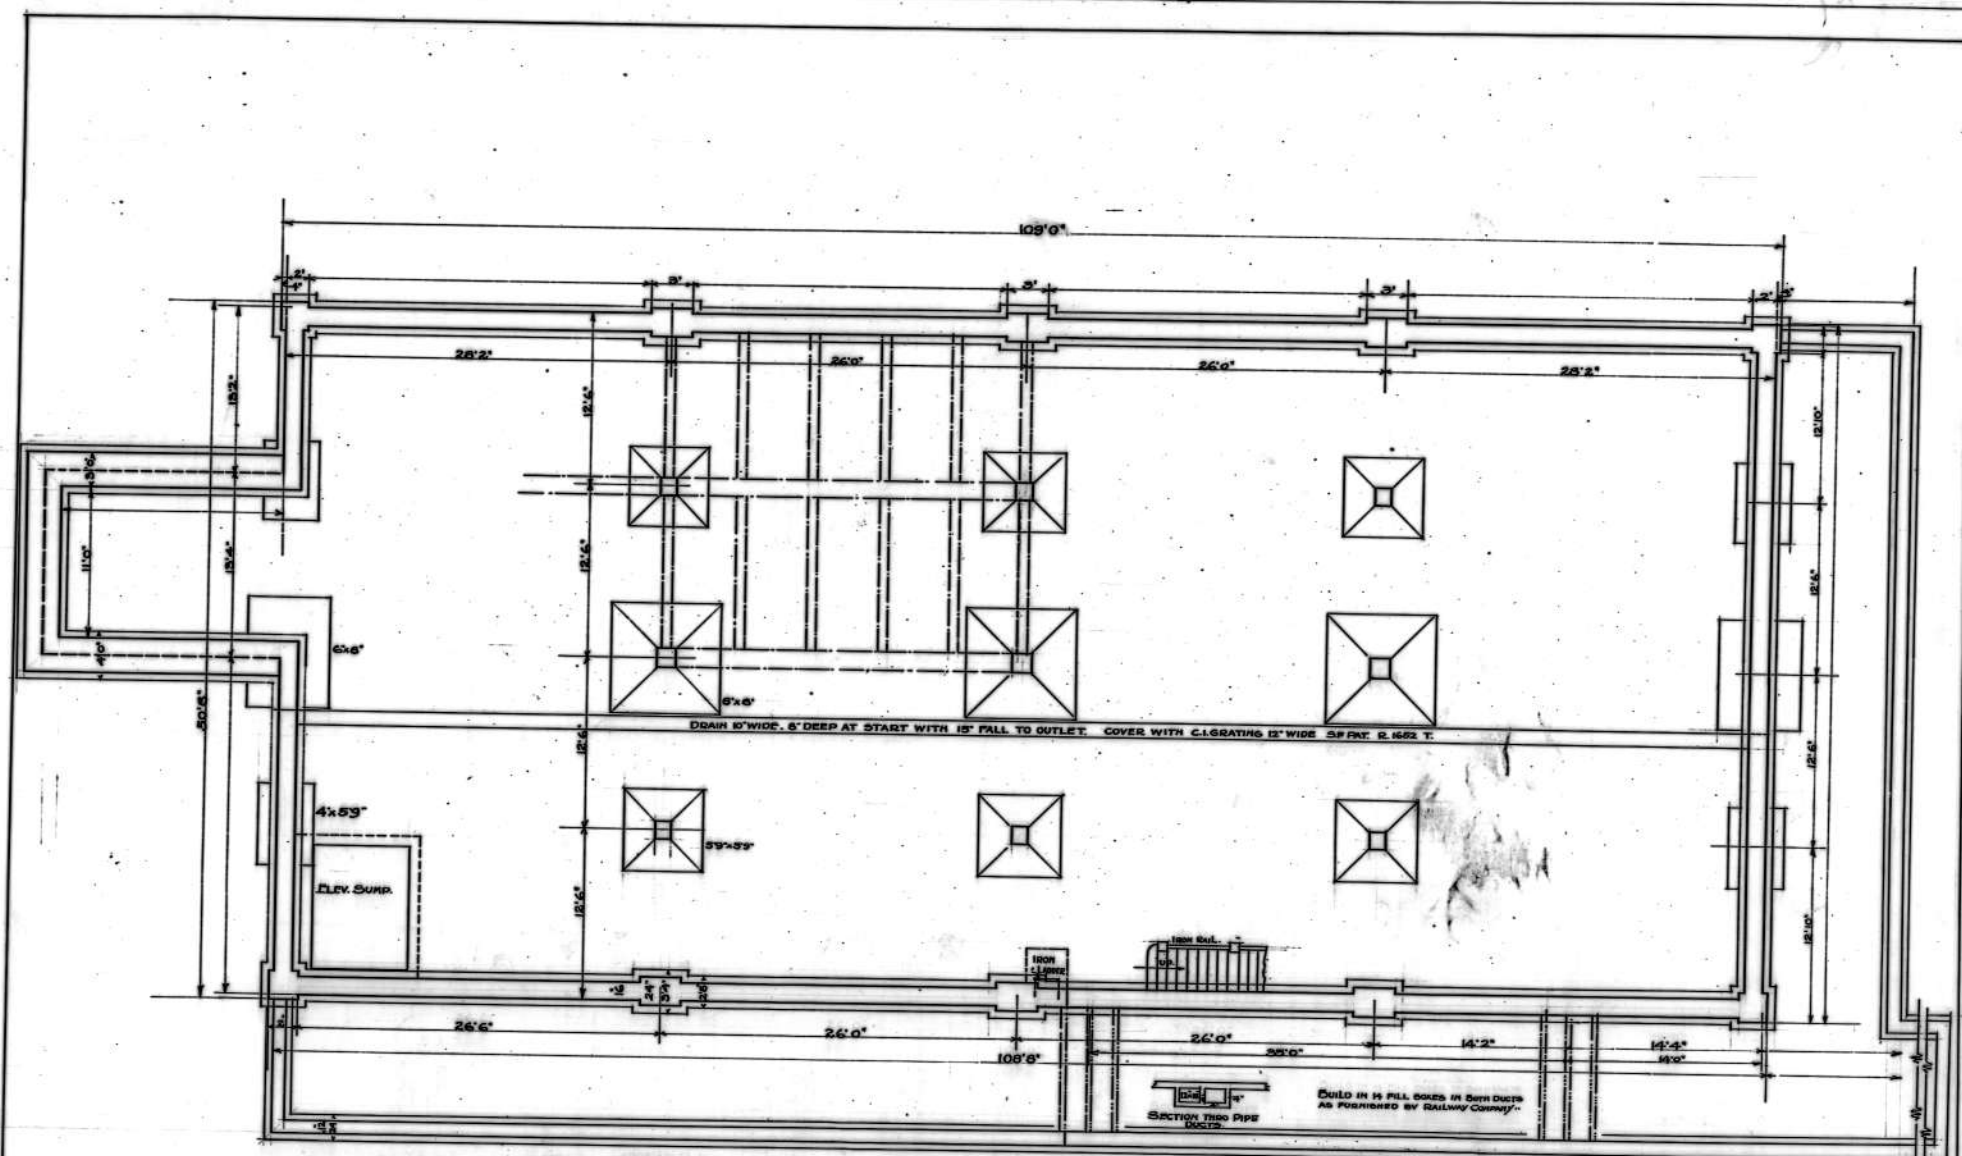

...BASEMENT & FOUNDATION PLAN...
SCALE 1/4"=1'-0"

PLANS FOR REINFORCED CONCRETE
OIL HOUSE AT SAN BERNARDINO...
CALIFORNIA AT&S RY. COAST L'S.




TOPENA 5:1:12

⑤

W. L. ...
CHIEF ENGINEER

MM-34960

60-19

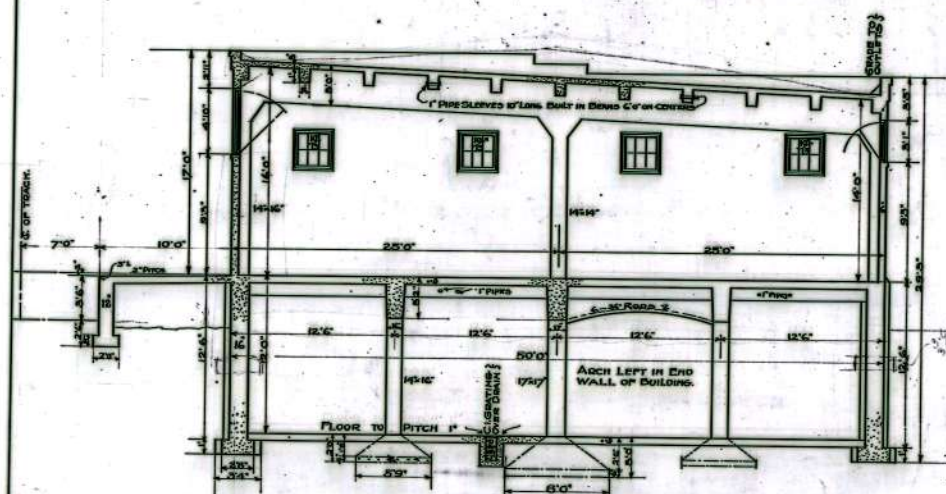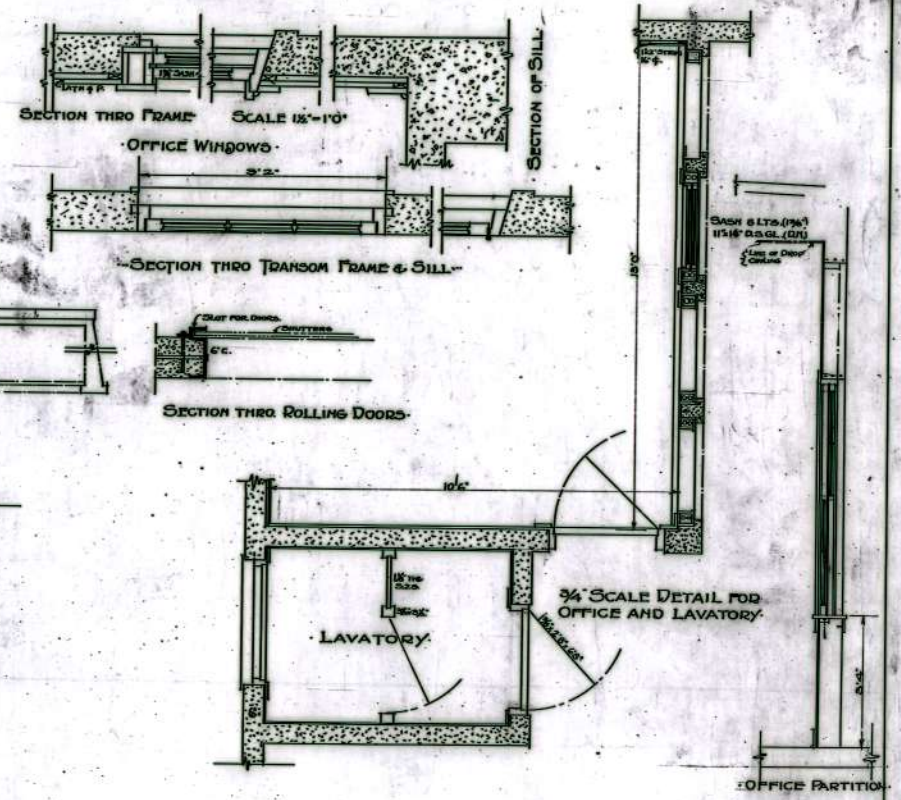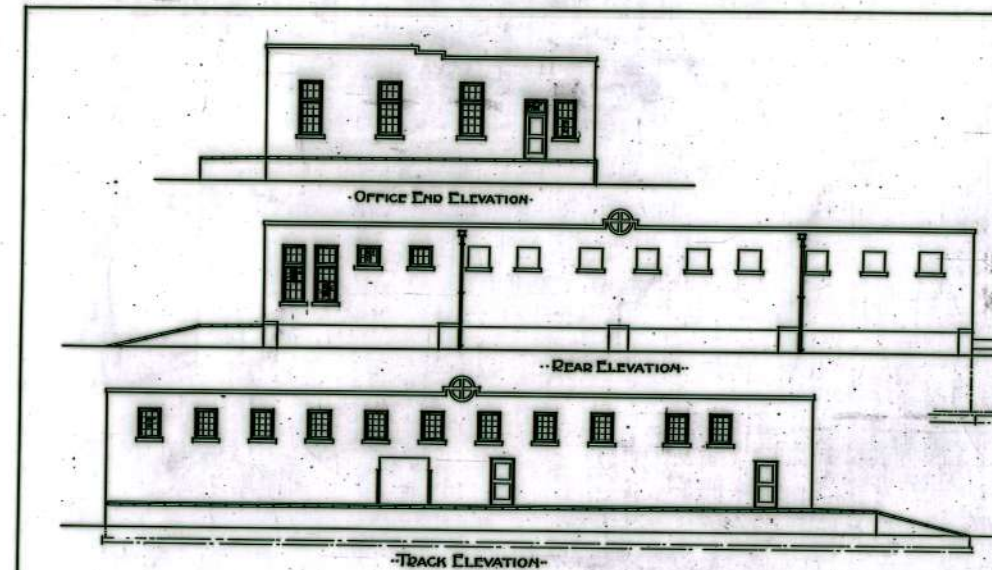

CROSS SECTION--
SCALE 1/4"=1'-0"

PLANS FOR REINFORCED CONCRETE
OIL HOUSE AT SAN BERNARDINO
CALIFORNIA. A.T.&S.F. RY COAST L.S.

TOPEKA 5:1:12.



W. W. ...
CHIEF ENGR. CIVIL

MM-34960

3049