
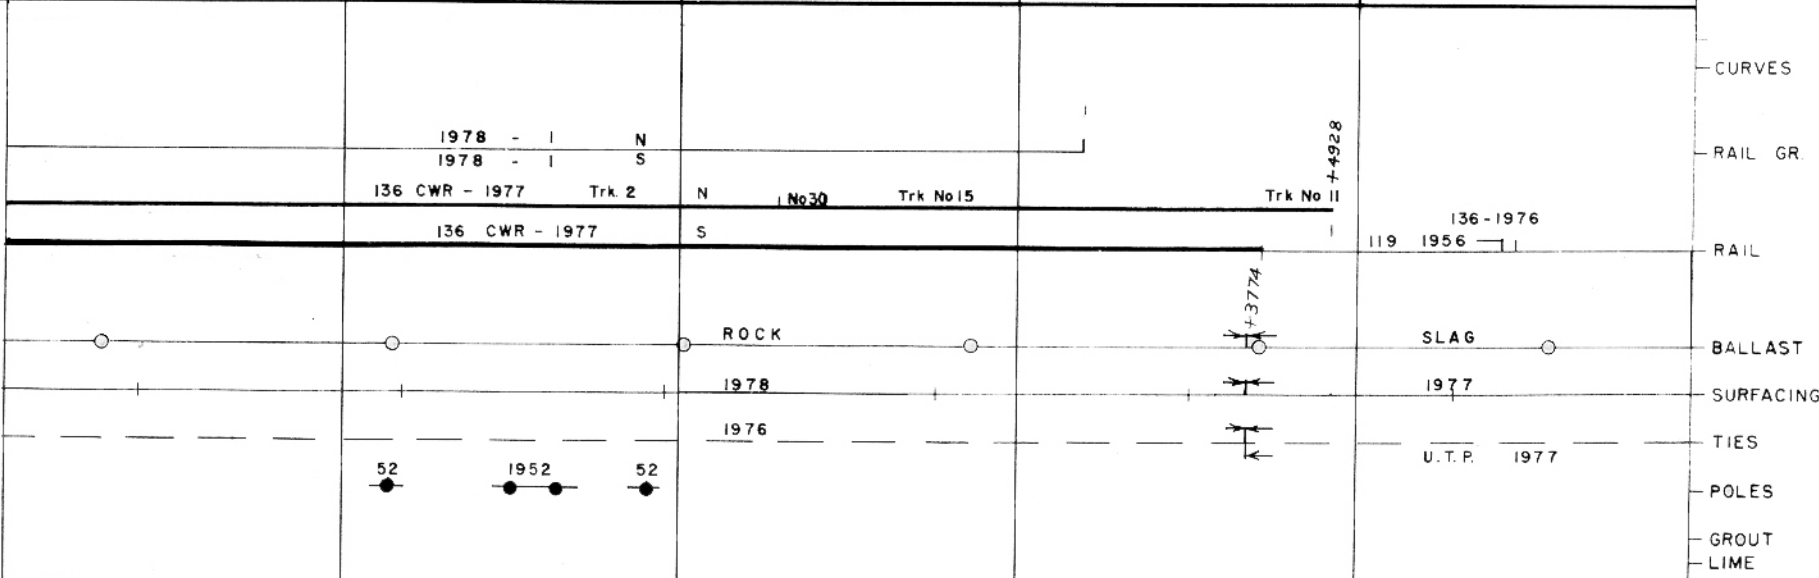


25 26 27 T.C.S. 28 29 30

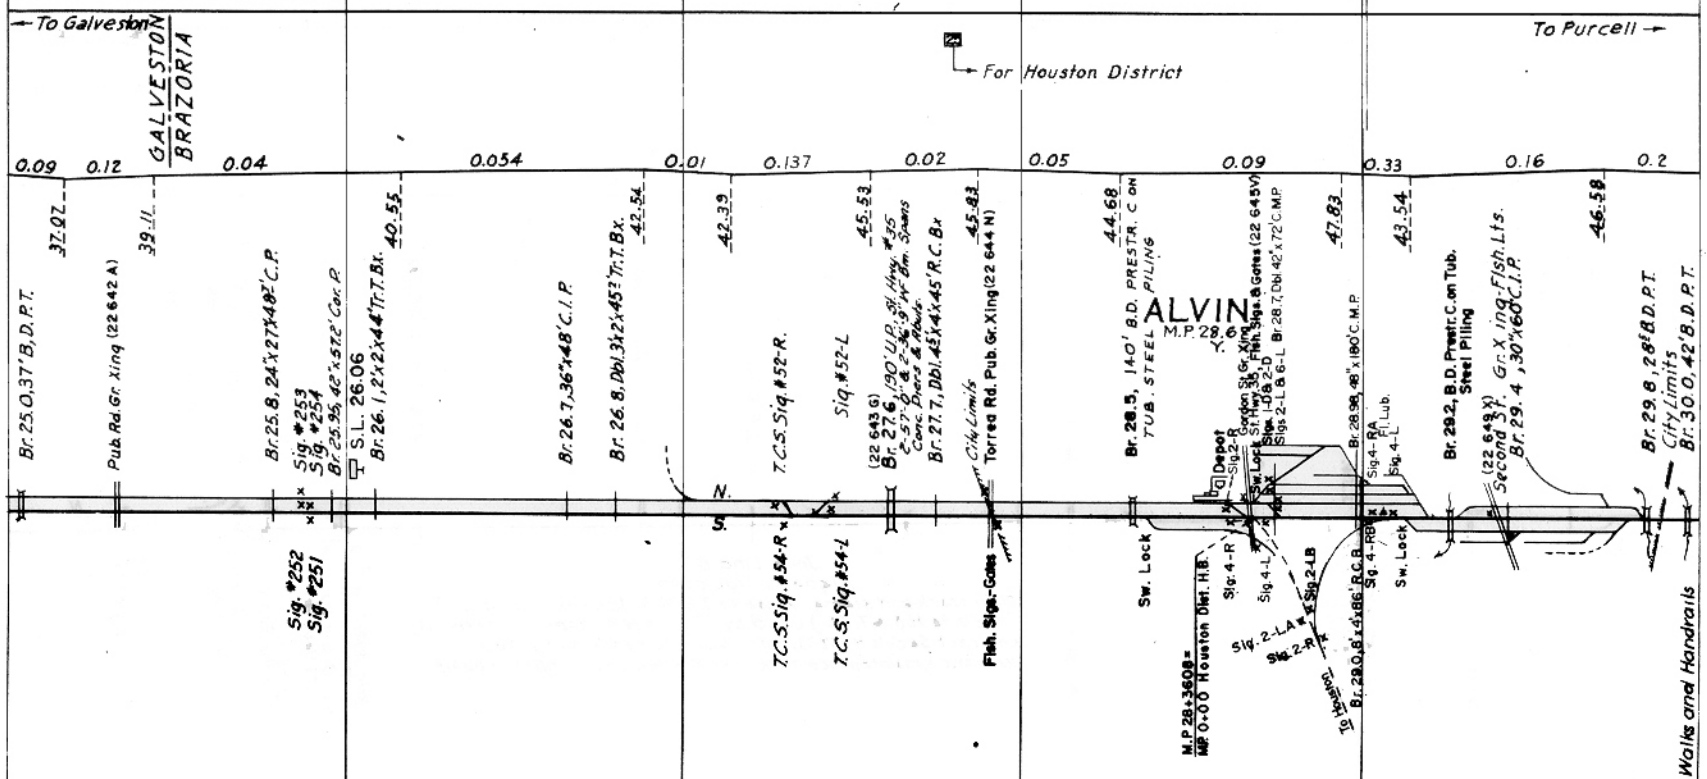

REVISED

BINDER NO 8