

315

316

317

318

Automatic Block

319

320

#89  
0°30'  
I=23°08'

El. 2"  
Sp. 200'  
#90  
1°00'30"  
I=17°30"

El. 2"  
Sp. 250'  
No. 91  
C.=1°31'  
I.=61°30'45"

#93  
1°00'  
I=25°05'

#94  
2°01'  
I=38°03'


El. 1"  
Sp. 100'

El. 1 1/2"  
Sp. =200'

El. 3-1/2"  
Sp.=360'

To Temple

To Sweetwater

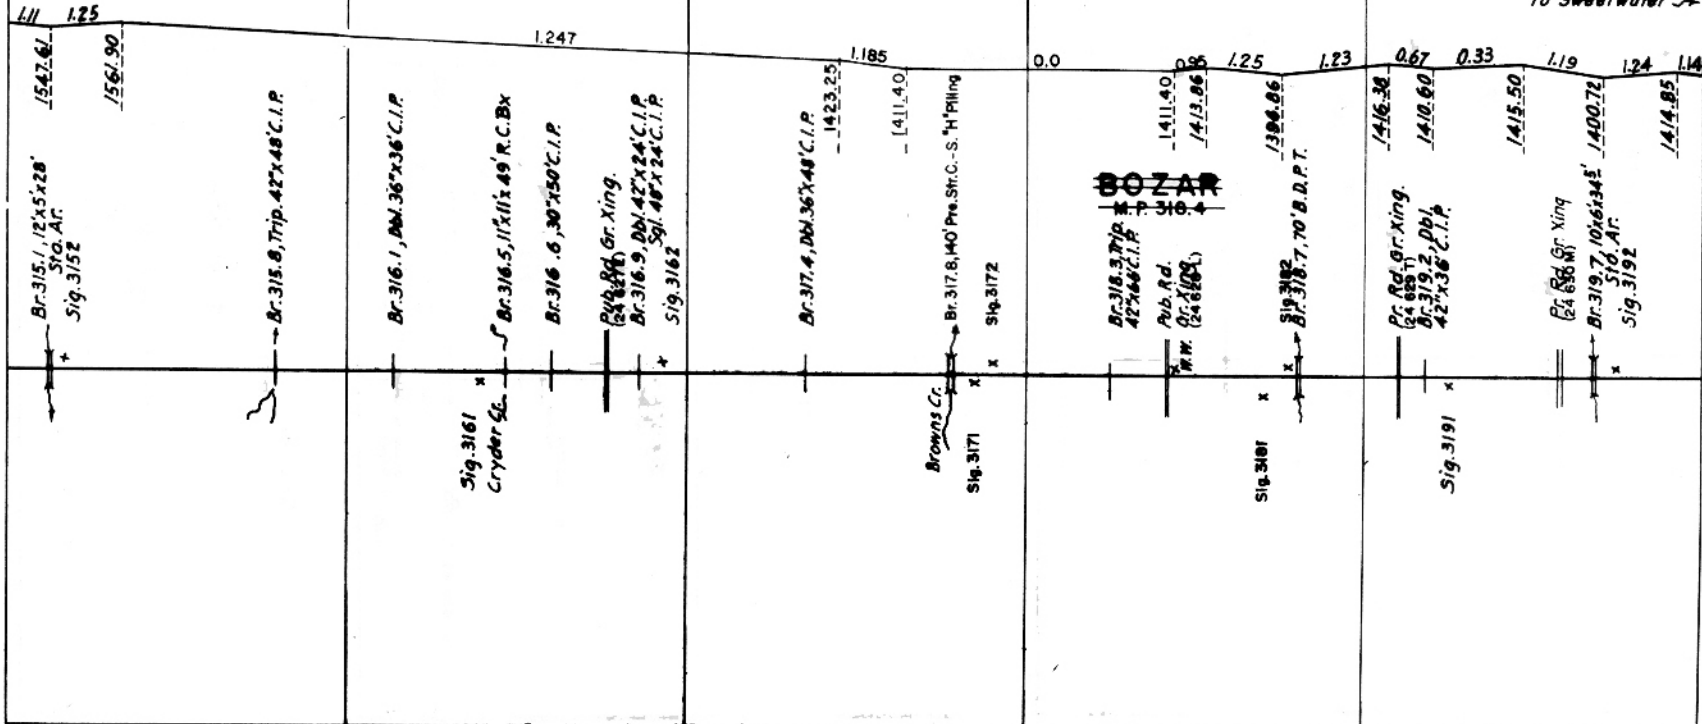

CURVES

RAIL GR

RAIL

BALLAST

SURFACING

TIES

POLES

GROUT

LIME

1977 - 2	177 - 3	1977 - 2	1977 - 1	77 - 1
115 - 1951	(REF. AB's 1962)	112 SH CWR 1977	115 - 1951	(REF. AB's 1962)
		+2135		+1200
		ROCK		
		1979		
		1979		
51 51 51	51 51		49 49	
L L L	L L		L L	