


270

271

272 273 274

275

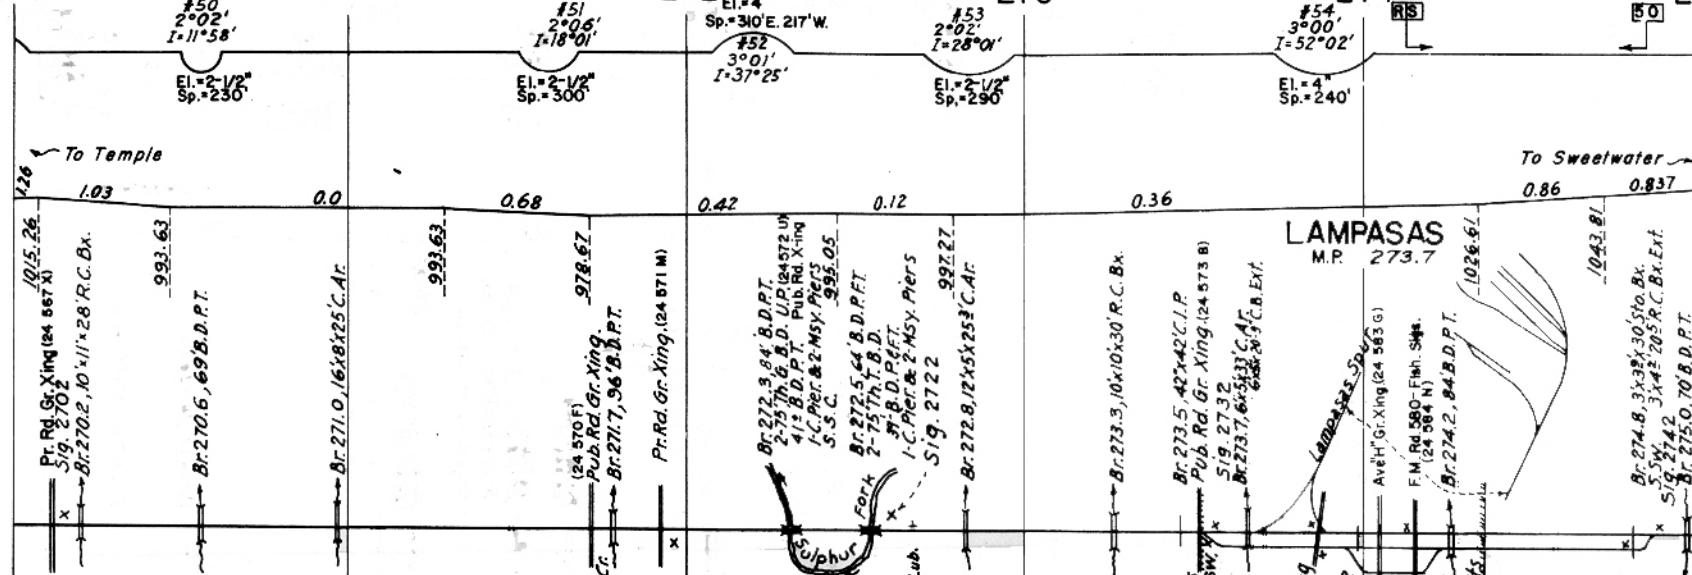

Pub. Rd. Xing U.P. (24 566 E)

Pub. Rd. Xing U.P. (24 566 L)

1977 - 2

77-1

77-1

77-1

1977-1

1977-1

CURVES

RAIL GR.

RAIL

BALLAST

SURFACING

TIES

POLES

GROUT

LIME

REVISED

BINDER NO. 8

50

50

50 50

SLAG

1979

1979
U.T.P. 1968

59

50

115 - 1950

(REF. ABS. 1962)