


RANCHO MUSCUPIBE

TRIANGLE TRACT

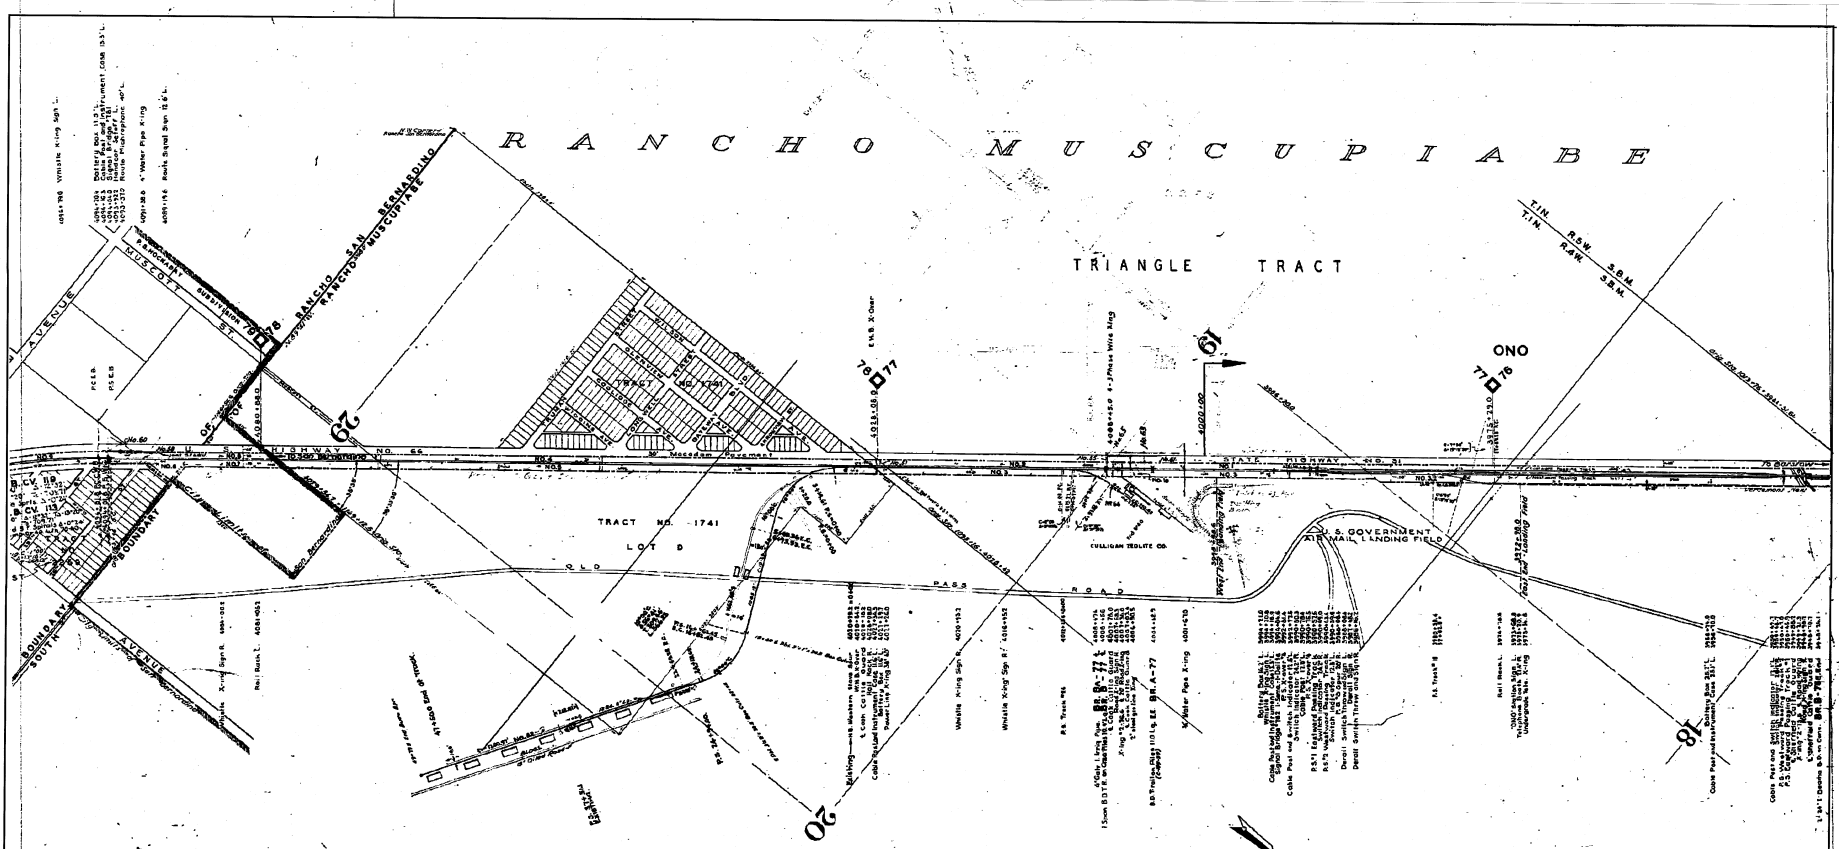

LEGEND:
 Additional Trackage to be constructed as shown
 Colored Yellow.

ADDITIONAL TRACKAGE TO SERVE DAY & NIGHT FLARE CORP.
 THE ATCHISON, TOPEKA AND SANTA FE RAILWAY CO.
 COAST LINES
 LOS ANGELES DIVISION, FIRST DIST., CALIFORNIA
 AT ONO, CALIF.

SCALE 1" = 200 FT.
 OFFICE OF CHIEF ENGINEER
 L.A. DIVISION, CALIFORNIA

70-24297